


DESIGNED: SAT  
 DRAWN: SAT  
 REVIEWED: DIB  
 THESE PLANS AND DESIGN ARE COPYRIGHT PROTECTED AND MAY NOT BE REPRODUCED OR USED IN WHOLE OR IN PART WITHOUT THE WRITTEN CONSENT OF PINNACLE ENGINEERING GROUP, LLC




**PLANT SCHEDULE**

CODE	QTY	BOTANICAL NAME	COMMON NAME	SIZE	REMARKS
<b>DECIDUOUS TREES</b>					
AFA2	7	Acer freemanii 'Autumn Fantasy'	Autumn Fantasy Maple	1.5' Cal.	50' T x 40' W
CCH2	2	Celtis occidentalis 'Chicagoland'	Chicagoland Hackberry	1.5' Cal.	50' T x 40' W
GTS2	5	Gleditsia triacanthos inermis 'Shademaster'	Shademaster Locust	1.5' Cal.	60' T x 50' W
TSS2	5	Tilia tomentosa 'Sterling'	Sterling Silver Linden	1.5' Cal.	45' T x 36' W
UFR2	2	Ulmus x 'Frontier'	Frontier Elm	1.5' Cal.	45' T x 30' W
<b>EVERGREEN TREES</b>					
ACF	11	Abies concolor	White Fir	5' Ht.	40' T x 23' W
PGW	9	Picea glauca	White Spruce	5' Ht.	50' T x 15' W
PGD	12	Picea glauca 'Densata'	Black Hills Spruce	5' Ht.	30' T x 15' W
<b>ORNAMENTAL TREES</b>					
AGA	4	Amelanchier x grandiflora 'Autumn Brilliance'	Autumn Brilliance Serviceberry	1.25' Cal.	20' T x 20' W
<b>SHRUBS</b>					
CAF	12	Cornus stolonifera 'Arctic Fire'	Arctic Fire Dogwood	2 gal.	3' T x 3' W
HAA	4	Hydrangea arborescens 'Annabelle'	Annabelle Smooth Hydrangea	2 gal.	5' T x 5' W
HIS	12	Hydrangea arborescens 'NCHA1'	Invincibile Spirit Hydrangea	2 gal.	4' T x 3' W
HVS	1	Hydrangea p 'Vanilla Strawberry'	Vanilla Strawberry Hydrangea	3 gal.	6' T x 5' W
HBO	27	Hydrangea paniculata 'Bobo'	Bobo Hydrangea	2 gal.	3' T x 4' W
WJ	4	Ilex verticillata 'Jim Dandy'	Jim Dandy Winterberry	3 gal.	5' T x 5' W
PDN	9	Physocarpus opulifolius 'Nanus'	Dwarf Ninebark	3 gal.	2' T x 3' W
RPP	4	Rosa rugosa 'Purple Pavement'	Purple Pavement Rugosa Rose	2 gal.	5' T x 4' W
SMP	3	Syringa meyeri 'Palbin'	Dwarf Korean Lilac	3 gal.	5' T x 5' W
<b>EVERGREEN SHRUBS</b>					
JSP	28	Juniperus chinensis 'J.N. Select Blue'	Star Power Juniper	4' Ht.	16' T x 8' W
JCS	83	Juniperus chinensis 'Sea Green'	Sea Green Juniper	3 gal.	5' T x 5' W
JT	7	Juniperus chinensis 'Trautman'	Trautman Juniper	4' Ht.	12' T x 4' W
PN2	6	Picea abies 'Nidiformis'	Nest Spruce	2 gal.	3' T x 5' W
PMS	19	Pinus mugo 'Slowmound'	Slowmound Mugo Pine	2 gal.	3' T x 3' W
TMD	17	Taxus x media 'Densaformis'	Dense Yew	3 gal.	5' T x 6' W
THI	10	Taxus x media 'Hicksii'	Hicks Yew	4' Ht.	10' T x 5' W
TG	4	Taxus x media 'SMINTHOB'	Stonehenge Dark Druid® Yew	3 gal.	4' T x 3' W
THH	69	Thuja occidentalis 'Holmstrup'	Holmstrup Cedar	4' Ht.	14' T x 4' W
TFC	6	Thuja occidentalis 'Congabe'	Fire Chief Arborvitae	2 gal.	2' T x 3' W
<b>ORNAMENTAL GRASSES</b>					
AGD	30	Andropogon gerardi 'Dancing Wind'	Dancing Wind Big Blue Stem	1 gal.	36" T x 30" W
CKF	71	Calamagrostis x a 'Karl Foerster'	Karl Foerster Reed Grass	1 gal.	36" T x 24" W
DS2	15	Deschampsia cespitosa 'Schottland'	Schottland Tufted Hair Grass	1 gal.	48" T x 30" W
MSO	40	Miscanthus sinensis 'Oktoberfest'	Oktoberfest Miscanthus	1 gal.	48" T x 36" W
PNW	48	Panicum virgatum 'Northwind'	Northwind Switch Grass	1 gal.	42" T x 28" W
<b>PERENNIALS</b>					
ASB	16	Allium x 'Summer Beauty'	Summer Beauty Allium	4.5' cont.	20" o.c. 18" T x 18" W
BJF	20	Brunnera macrophylla 'Jack Frost'	Jack Frost Brunnera	4.5' cont.	15" o.c. 15" T x 15" W
CVZ	27	Coreopsis verticillata 'Zagreb'	Zagreb Coreopsis	4.5' cont.	14" o.c. 20" T x 16" W
GBC	14	Geranium x cantabrigiense 'Blokovo Carmina'	Blokovo Carmina Cranesbill	4.5' cont.	22" o.c. 12" T x 18" W
HPP	41	Heuchera m 'Palace Purple'	Palace Purple Coral Bells	4.5' cont.	18" o.c. 18" T x 18" W
HW	6	Hosta x 'Wheat'	Shadowland® Wheat Hosta	1 gal.	28" o.c. 24" T x 30" W
NPB	24	Nepeta x faassenii 'Pursian Blue'	Pursian Blue Catmint	4.5' cont.	20" o.c. 14" T x 24" W
SMN	25	Salvia nemorosa 'May Night'	May Night Sage	4.5' cont.	18" o.c. 18" T x 18" W
<b>GROUND COVERS</b>					
	95,721 sf	Turf	Reinders - Cadet 70/30 Fescue/Blue Mix		

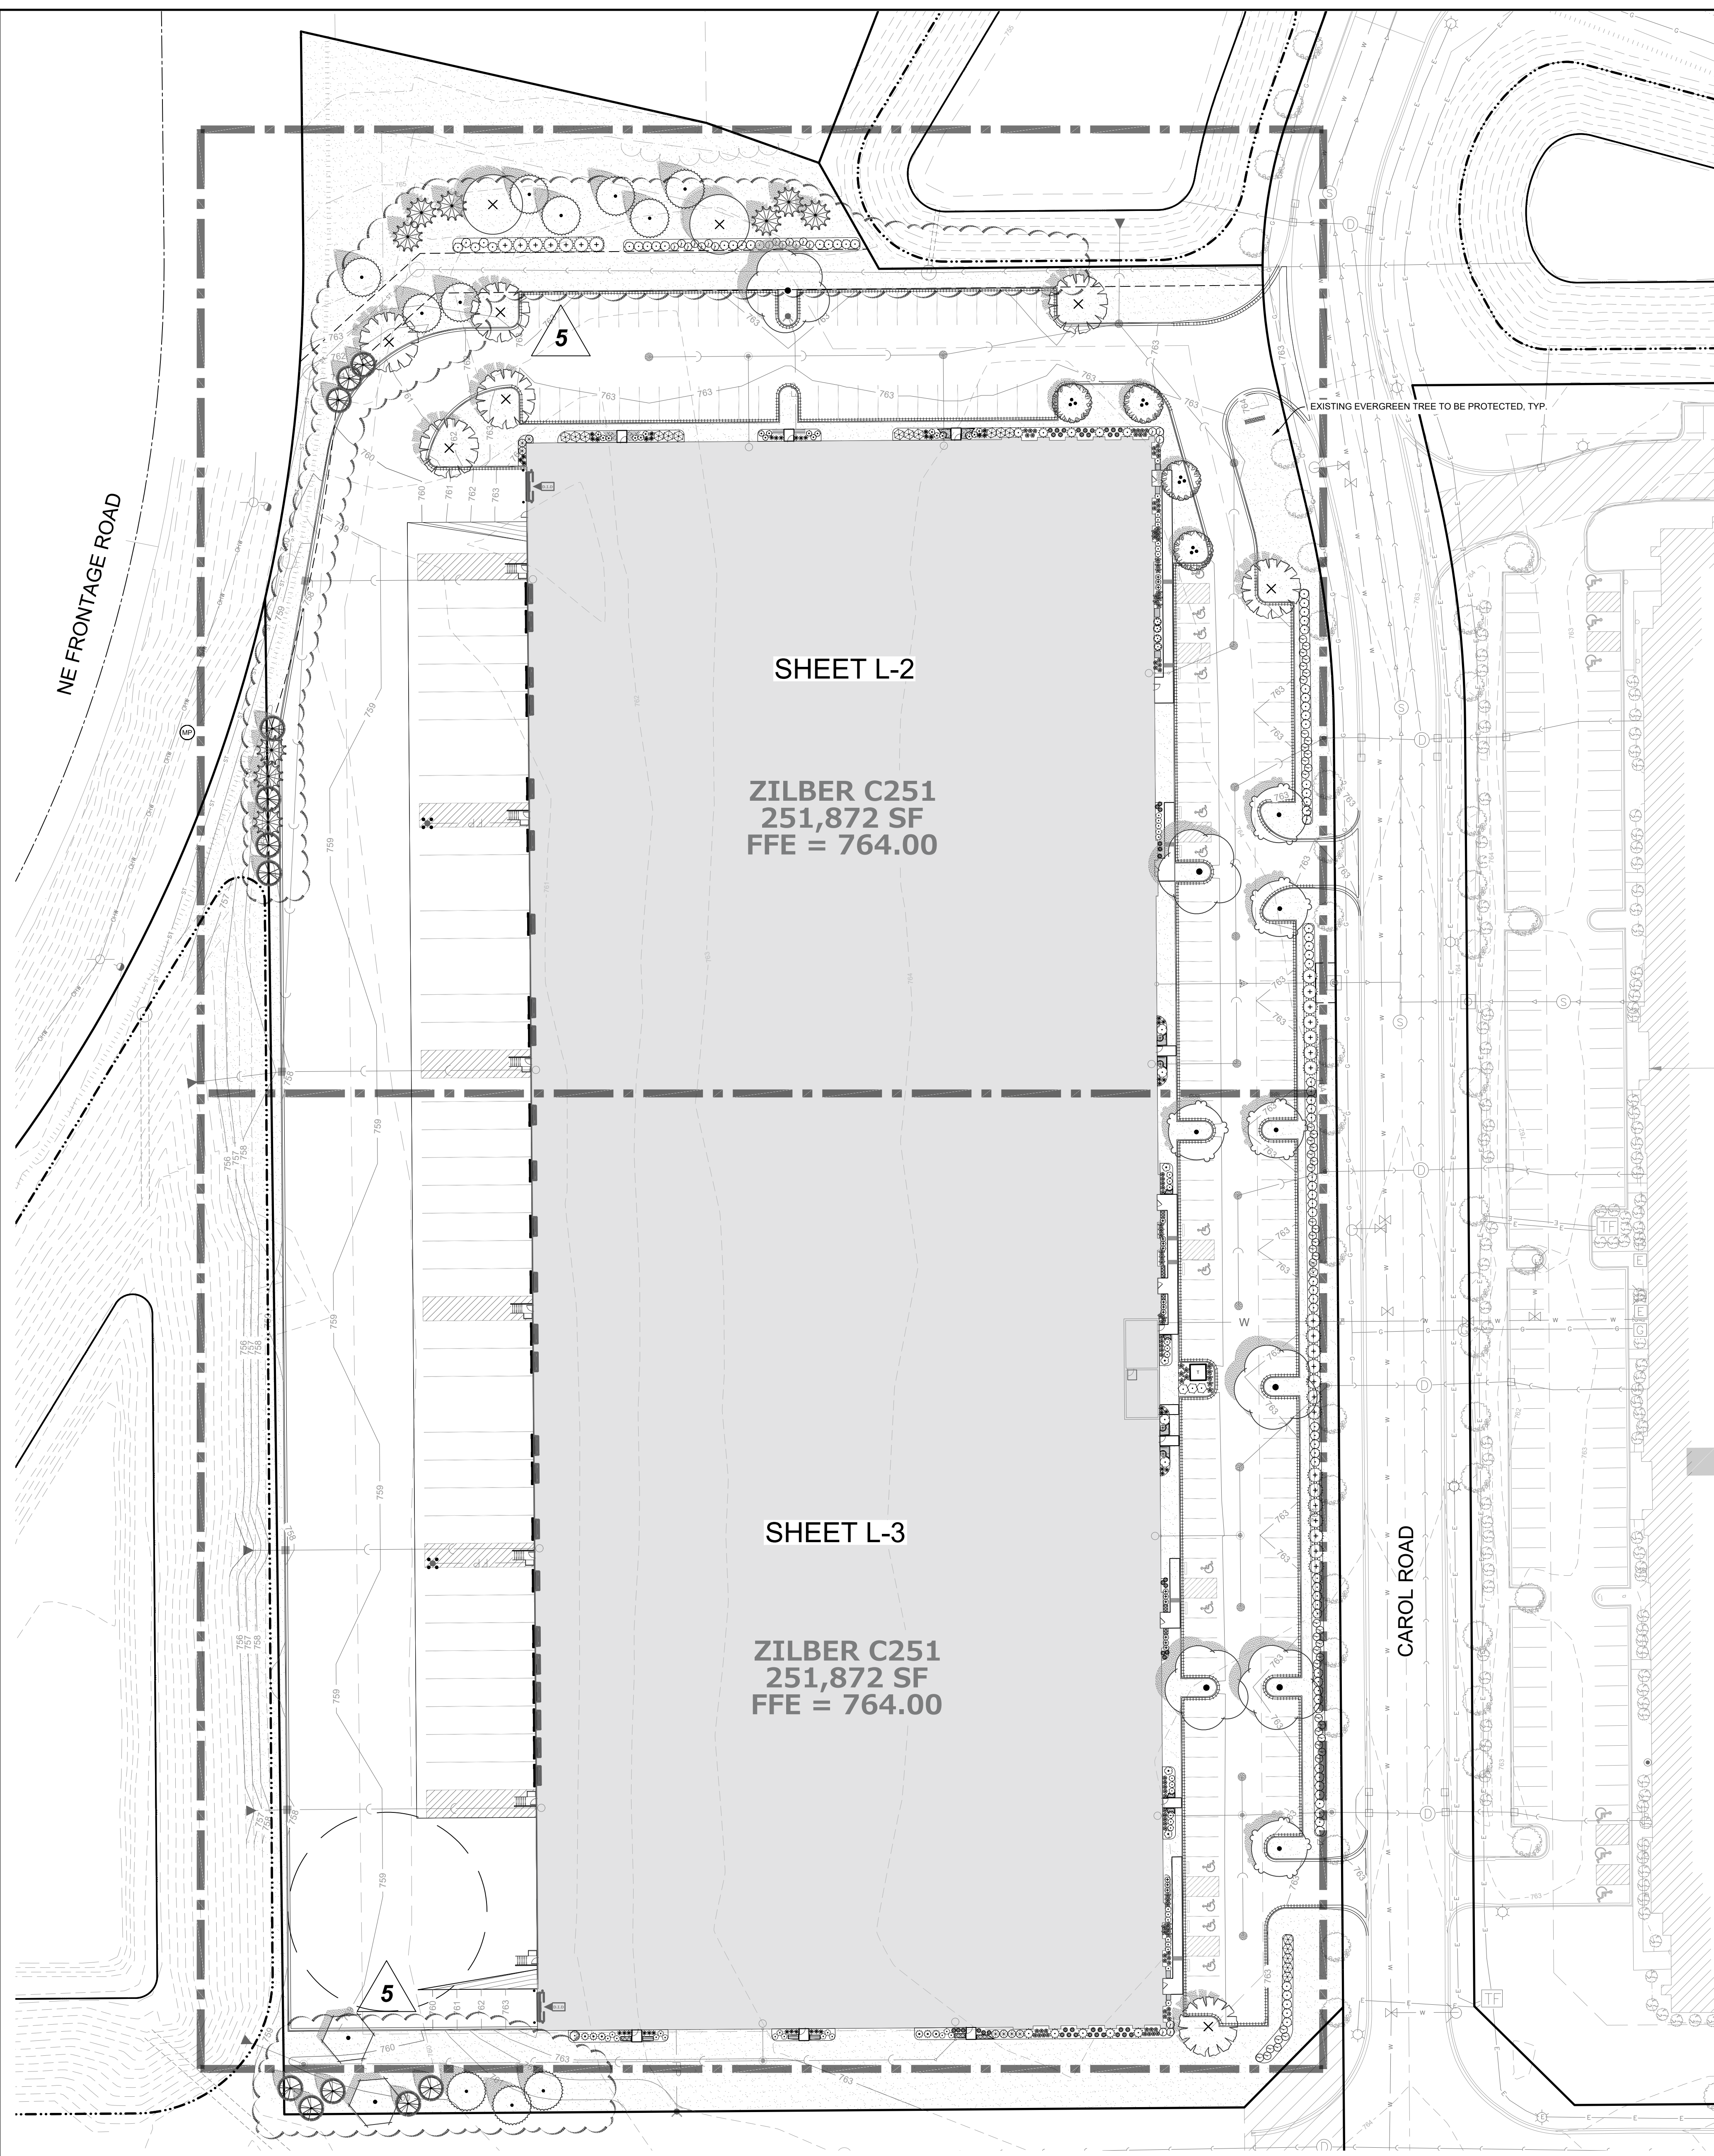

DESIGNED: SAT  
 DRAFTED: SAT  
 REVIEWED: DIB  
 THESE PLANS AND SPECIFICATIONS ARE COPYRIGHT PROTECTED AND MAY NOT BE USED IN WHOLE OR IN PART WITHOUT THE WRITTEN CONSENT OF PINNACLE ENGINEERING GROUP, LLC

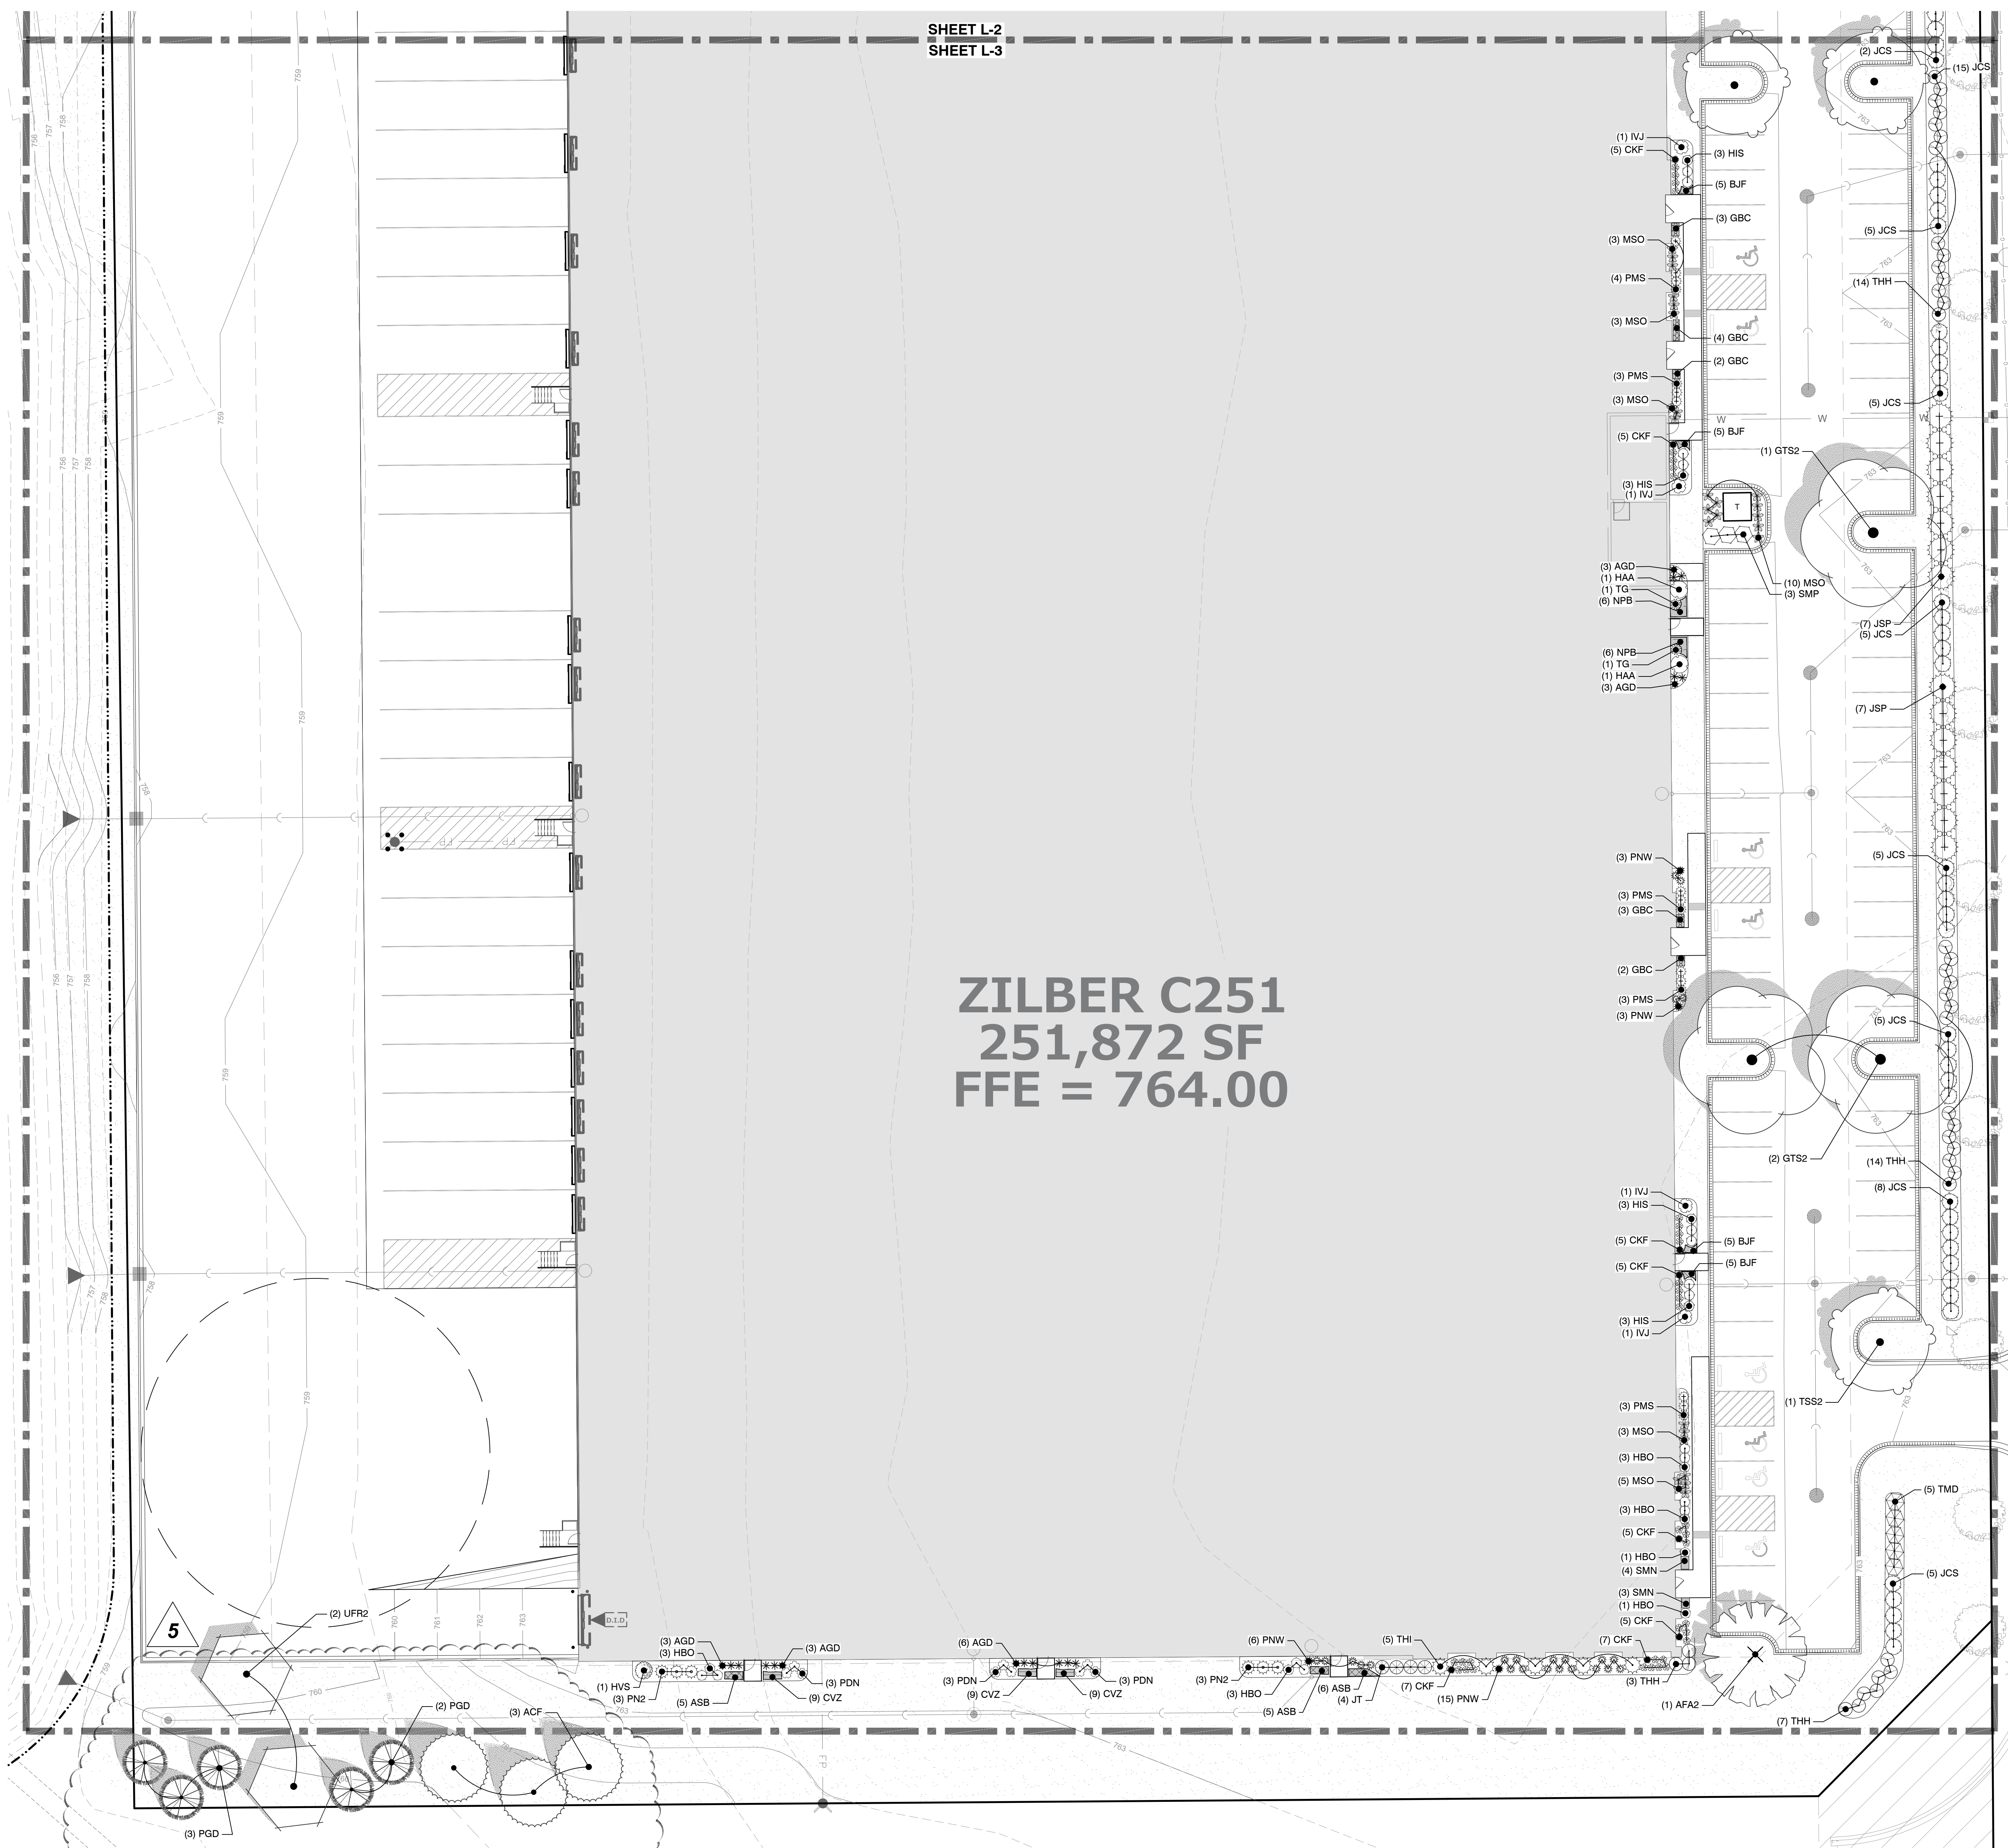


SHEET L-2  
SHEET L-3

**ZILBER C251**  
**251,872 SF**  
**FFE = 764.00**

**PLANT KEY**

CODE	BOTANICAL NAME	COMMON NAME
<b>DECIDUOUS TREES</b>		
AFA2	Acer freemanii 'Autumn Fantasy'	Autumn Fantasy Maple
CCH2	Celtis occidentalis 'Chicagoland'	Chicagoland Hackberry
GTS2	Gleditsia triacanthos inermis 'Shademaster'	Shademaster Locust
TSS2	Tilia tomentosa 'Sterling'	Sterling Silver Linden
UFR2	Ulmus x 'Frontier'	Frontier Elm
<b>EVERGREEN TREES</b>		
ACF	Abies concolor	White Fir
PGW	Picea glauca	White Spruce
PGD	Picea glauca 'Densata'	Black Hills Spruce
<b>ORNAMENTAL TREES</b>		
AGA	Amelanchier x grandiflora 'Autumn Brilliance'	Autumn Brilliance Serviceberry
<b>SHRUBS</b>		
CAF	Cornus stolonifera 'Arctic Fire'	Arctic Fire Dogwood
HAA	Hydrangea arborescens 'Annabelle'	Annabelle Smooth Hydrangea
HIS	Hydrangea arborescens 'NCHA1'	Invincibelle Spirit Hydrangea
HVS	Hydrangea p 'Vanilla Strawberry'	Vanilla Strawberry Hydrangea
HBO	Hydrangea paniculata 'Bobo'	Bobo Hydrangea
IVJ	Ilex verticillata 'Jim Dandy'	Jim Dandy Winterberry
PDN	Physocarpus opulifolius 'Nanus'	Dwarf Ninebark
RPP	Rosa rugosa 'Purple Pavement'	Purple Pavement Rugosa Rose
SMP	Syringa meyeri 'Palibin'	Dwarf Korean Lilac
<b>EVERGREEN SHRUBS</b>		
JSP	Juniperus chinensis 'J.N. Select Blue'	Star Power Juniper
JCS	Juniperus chinensis 'Sea Green'	Sea Green Juniper
JT	Juniperus chinensis 'Trautman'	Trautman Juniper
PN2	Picea abies 'Nidiformis'	Nest Spruce
PMS	Pinus mugo 'Slowmound'	Slowmound Mugo Pine
TMD	Taxus x media 'Densiformis'	Dense Yew
THI	Taxus x media 'Hicksii'	Hicks Yew
TG	Taxus x media 'SMNTHDB'	Stonhenge Dark Druid® Yew
THH	Thuja occidentalis 'Holmstrup'	Holmstrup Cedar
TFC	Thuja occidentalis 'Congabe'	Fire Chief Arborvitae
<b>ORNAMENTAL GRASSES</b>		
AGD	Andropogon gerardi 'Dancing Wind'	Dancing Wind Big Blue Stem
CKF	Calamagrostis x a 'Karl Foerster'	Karl Foerster Reed Grass
DS2	Deschampsia cespitosa 'Schottland'	Schottland Tufted Hair Grass
MSO	Miscanthus sinensis 'Oktoberfest'	Oktoberfest Miscanthus
PNW	Panicum virgatum 'Northwind'	Northwind Switch Grass
<b>PERENNIALS</b>		
ASB	Allium x 'Summer Beauty'	Summer Beauty Allium
BJF	Brunneria macrophylla 'Jack Frost'	Jack Frost Brunnera
CVZ	Coreopsis verticillata 'Zagreb'	Zagreb Coreopsis
GBC	Geranium x cantabrigiense 'Blokovo Carmina'	Blokovo Carmina Cranesbill
HPP	Heuchera m 'Palace Purple'	Palace Purple Coral Bells
HW	Hosta x 'Wheeler'	Shadowland® Wheel® Hosta
NPB	Nepeta x faassenii 'Purrsian Blue'	Purrsian Blue Catmint
SMN	Salvia nemorosa 'May Night'	May Night Sage
<b>SYMBOL BOTANICAL NAME COMMON NAME</b>		
<b>GROUND COVERS</b>		
[Symbol]	Turf	Reinders - Cadet 70/30 Fescue/Blue Mix

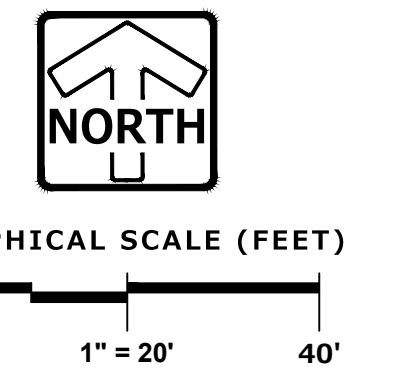

**PINNACLE ENGINEERING GROUP**  
 ENGINEERING | NATURAL RESOURCES | SURVEYING  
 WISCONSIN OFFICE: 20725 WATERTOWN ROAD, SUITE 100, BROOKFIELD, WI 53196, (262) 754-8888  
 CHICAGO | MILWAUKEE | NATIONWIDE

**ZILBER C251**  
**CALEDONIA, WI**

**LANDSCAPE ENLARGEMENT**

REVISIONS	
1. VILLAGE BSO SUBMITTAL	02/09/26
2. VILLAGE BSO RESUBMITTAL	03/27/26
3. ISSUED FOR BID	03/30/26
4. VILLAGE COMMENTS / BID SET	04/22/26
5. ISSUED FOR CONSTRUCTION	05/19/26

SHEET **L-3**  
 L-4


www.pinnacle-engr.com  
 LANDSCAPE ENLARGEMENT  
 5/20/2025 10:00 AM

**GENERAL PLANTING NOTES**


- THE LAYOUT OF ALL PLANTING BEDS AND INDIVIDUAL TREES AND SHRUBS SHALL BE STAKED BY THE CONTRACTOR IN ADVANCE OF INSTALLATION. FLAGGING, STAKES, OR PAINT MAY BE USED TO DELINEATE LOCATIONS AS SCALED FROM THE PLANS. AN APPROVED REPRESENTATIVE WILL REVIEW THESE LOCATIONS WITH THE CONTRACTOR AND MAKE MINOR ADJUSTMENTS AS NECESSARY. BED LAYOUT SHALL ALSO INCLUDE PERENNIAL GROUPINGS BY SPECIES.
- THE CONTRACTOR IS RESPONSIBLE FOR INDEPENDENTLY DETERMINING THE PLANT MATERIAL QUANTITIES REQUIRED BY THE LANDSCAPE PLANS. REPORT ANY DISCREPANCIES TO THE LANDSCAPE ARCHITECT.
- NO PLANT MATERIAL OR PLANT SIZE SUBSTITUTIONS WILL BE ACCEPTED WITHOUT APPROVAL BY THE LANDSCAPE ARCHITECT. ANY CHANGES SHALL BE SUBMITTED TO THE LANDSCAPE ARCHITECT IN WRITING PRIOR TO INSTALLATION.
- ALL BNB STOCK SHALL BE NURSERY GROWN IN A CLAY LOAM SOIL FOR A MINIMUM OF THREE GROWING SEASONS WITHIN 200 MILES OF PROJECT LOCATION, IN A ZONE COMPATIBLE WITH USDA HARDINESS ZONE 5A. SEED SHALL BE PROVIDED FROM A NURSERY (WITHIN 200 MILES) WITH A SIMILAR PLANT HARDINESS ZONE AS PROJECT LOCATION. EXISTING SOIL SHALL BE AMENDED PER SOIL ANALYSIS REPORT TO ENSURE A PROPER GROWING MEDIUM IS ACHIEVED.
- ALL PLANT MATERIAL SHALL COMPLY WITH STANDARDS DESCRIBED IN AMERICAN STANDARD OF NURSERY STOCK - Z60.1 ANSI. LANDSCAPE ARCHITECT OR OWNERS AUTHORIZED REPRESENTATIVE RESERVES THE RIGHT TO INSPECT AND POTENTIALLY REJECT ANY PLANT MATERIAL DEEMED TO NOT MEET THE REQUIRED STANDARDS.
- ALL STOCK SHALL BE FREE OF DISEASES AND HARMFUL INSECTS, DAMAGE, DISORDERS AND DEFORMITIES.
- TREES SHALL HAVE SINGLE, STRAIGHT TRUNKS AND WELL BALANCED BRANCH SYSTEMS. MULTI-STEM TREES SHALL HAVE 3-4 STRAIGHT TRUNKS AND WELL BALANCED BRANCH SYSTEMS. HEIGHT-TO-CALIPER RATIOS SHALL BE CONSISTENT WITH THE LATEST EDITION OF ANSI Z60.1.
- ROOT SYSTEMS SHALL BE LARGE ENOUGH TO ALLOW FOR FULL RECOVERY OF THE TREE, AND SHALL CONFORM TO STANDARDS AS THEY APPEAR IN THE MOST CURRENT REVISION OF THE AMERICAN ASSOCIATION OF NURSERYMEN'S AMERICAN STANDARD OF NURSERY STOCK ANSI Z60.1.
- BNB TREES SHALL BE DUG WITH A BALL OF SOIL, NOT SOFT BALLED OR POTTED AND SHALL BE FIRM IN THEIR ROOTBALL. ROOT BALL SHALL BE WRAPPED (WITH BIODEGRADABLE MATERIAL). THE TREE ROOT FLARE, OR COLLAR, SHALL BE AT OR WITHIN THE TOP THREE INCHES OF GRADE.
- ALL SPRING TREES MUST BE FRESHLY DUG IN THE MOST RECENT SPRING.
- ALL AUTUMN TREES MUST BE FRESHLY DUG IN THE MOST RECENT AUTUMN.
- TREES SHALL BE ALIVE, HEALTHY AND APPROPRIATELY MOIST, AT TIME OF DELIVERY. TREES SHALL BE SUBJECT TO INSPECTION FOR CONFORMITY TO SPECIFICATION REQUIREMENTS AND APPROVAL BY THE LANDSCAPE ARCHITECT OR OWNERS REPRESENTATIVE. THE LANDSCAPE ARCHITECT OR OWNERS REPRESENTATIVE RESERVES THE RIGHT TO REJECT ANY TREES THAT DO NOT MEET THE SPECIFICATIONS OR THAT HAVE BEEN DAMAGED DURING SHIPMENT. THE LANDSCAPE INSTALLER MUST RECEIVE APPROVAL FROM LANDSCAPE ARCHITECT FOR ANY SUBSTITUTIONS OR ALTERATIONS.
- ALL PLANT MATERIAL SHALL BE INSTALLED IN ACCORDANCE WITH PLANTING DETAILS.
- ALL PLANTING BEDS SHALL HAVE A MINIMUM 10" DEPTH OF PREPARED SOIL. WITH APPROVAL, EXISTING SOIL MAY BE UTILIZED PROVIDED THE PROPER SOIL AMENDMENTS ARE TILLED THOROUGHLY INTO THE TOP 10" OF SOIL. REFER TO SOIL PLACEMENT NOTES.
- WHILE PLANTING TREES AND SHRUBS, BACKFILL 2/3 OF PLANTING HOLE AND WATER TREE THOROUGHLY BEFORE INSTALLING THE REMAINDER OF SOIL MIXTURE. AFTER ALL SOIL HAS BEEN PLACED INTO THE PLANTING HOLE WATER THOROUGHLY AGAIN.
- THE CONTRACTOR MUST LABEL ALL TREES WITH THE COMMON AND BOTANICAL NAMES PRIOR TO FINAL INSPECTION.
- ALL PLANTING BEDS SHALL BE MULCHED WITH 3" DEEP SHREDDED HARDWOOD MULCH, AND ALL TREES PLANTED IN TURF AREAS SHALL RECEIVE A 3" DEEP SHREDDED HARDWOOD MULCHED RING AS SHOWN IN PLANTING DETAILS.
- ALL PLANTING BEDS AND TREE RINGS SHALL HAVE A 4" DEEP TRENCHED BED EDGE CREATED BY EITHER A FLAT LANDSCAPE SPADE OR MECHANICAL EDGER. BED EDGES ARE TO BE CUT CLEAN AND SMOOTH AS SHOWN ON LANDSCAPE PLANS WITH A CLEAR DEFINITION BETWEEN TURF AND PLANTING AREAS.
- ALL TURF SEED AREAS SHALL RECEIVE A MINIMUM OF 6" DEPTH OF TOPSOIL, WITH APPROVAL, EXISTING SOIL MAY BE UTILIZED PROVIDED THE PROPER SOIL AMENDMENTS ARE TILLED THOROUGHLY INTO THE TOP 6" OF SOIL AS INDICATED IN THE SOIL PLACEMENT NOTES. REQUIRED AMENDMENTS SHALL BE DETERMINED BASED ON A SOIL ANALYSIS TO BE PERFORMED. ALL TOPSOIL AMENDMENT SHALL BE AGED WEED FREE MANURE OR CLASS 1 ORGANIC MATTER.
- FOR LAWN SEEDING, APPLY A STARTER FERTILIZER AND SEED UNIFORMLY AT THE RATE RECOMMENDED BY MANUFACTURER, AND PROVIDE A MULCH COVERING THAT IS SUITABLE TO PROMOTE SEED GERMINATION AND TURF ESTABLISHMENT. CONTRACTOR TO PROVIDE FERTILIZER, SEED, AND MULCH SPECIFICATIONS TO THE LANDSCAPE ARCHITECT FOR APPROVAL PRIOR TO INSTALLATION. EROSION CONTROL MEASURES ARE TO BE INSTALLED IN THOSE AREAS REQUIRING STABILIZATION (SWALES, SLOPES EXCEEDING 1:3, AND THOSE LOCATIONS INDICATED IN CIVIL DRAWINGS).
- THE CONTRACTOR TO ENSURE A SMOOTH, UNIFORM QUALITY TURF IS ACHIEVED WITH NO BARE SPOTS LARGER THAN 6" X 6". ANY BARE SPOTS LARGER THAN 6" X 6" AT THE END OF ESTABLISHMENT PERIOD SHALL BE RESEED AT THE CONTRACTORS EXPENSE TO OBTAIN A DENSE, UNIFORM LAWN.
- ALL FINISH GRADING AND LAWN AREAS TO BE INSTALLED BY LANDSCAPE CONTRACTOR.
- ALL DISTURBED AREAS WITHIN THE PROJECT SHALL BE RESTORED TO ORIGINAL OR BETTER CONDITION.
- ALL DISTURBED AREAS OUTSIDE THE LIMITS OF WORK SHALL BE RESTORED TO ORIGINAL OR BETTER CONDITION AT NO ADDITIONAL COST TO THE OWNER.
- THE CONTRACTOR SHALL VERIFY ALL EXISTING UTILITIES, INCLUDING ANY IRRIGATION LINES, PRIOR TO DIGGING. CONSULT DIGGERS HOTLINE.
- TREES SHALL BE INSTALLED NO CLOSER THAN:
  - 10 FEET FROM ANY FIRE HYDRANT
  - 7 FEET FROM STORM SEWER, SANITARY SEWER LATERALS, DRIVEWAYS, AND WATER SERVICE
- THE CONTRACTOR SHALL ENSURE THAT SOIL CONDITIONS AND COMPACTION ARE ADEQUATE TO ALLOW FOR PROPER DRAINAGE AROUND THE CONSTRUCTION SITE. UNDESIRABLE CONDITIONS SHALL BE BROUGHT TO THE ATTENTION OF THE LANDSCAPE ARCHITECT PRIOR TO BEGINNING OF WORK. IT SHALL BE THE CONTRACTOR'S RESPONSIBILITY TO ENSURE PROPER SURFACE AND SUBSURFACE DRAINAGE IN ALL AREAS
- THE CONTRACTOR IS RESPONSIBLE FOR ALL PERMITS, FEES, AND LICENSES NECESSARY FOR THE INSTALLATION OF THIS PLAN.
- THE CONTRACTOR IS TO REVIEW ALL SITE ENGINEERING DOCUMENTS PRIOR TO INSTALLATION. ANY CONFLICTS MUST BE REPORTED TO THE LANDSCAPE ARCHITECT. THESE LANDSCAPE DRAWINGS ARE FOR THE INSTALLATION OF PLANT MATERIALS ONLY UNLESS OTHERWISE STATED.
- THE CONTRACTOR SHALL PROVIDE WATERING AND MAINTENANCE SERVICES FOR A PERIOD OF 60 DAYS TO ENSURE VEGETATIVE ESTABLISHMENT. UPON COMPLETION OF THE PROJECT, CONTRACTOR SHALL SUPPLY THE OWNER IN WRITING WITH ONGOING WATERING AND MAINTENANCE INSTRUCTIONS.
- PLANT MATERIALS SHALL BE GUARANTEED FOR A PERIOD OF ONE (1) YEAR FROM TIME OF OWNER ACCEPTANCE. ONLY ONE REPLACEMENT PER PLANT WILL BE REQUIRED DURING THE WARRANTY PERIOD EXCEPT IN THE EVENT OF FAILURE TO COMPLY WITH THE SPECIFIED REQUIREMENTS.
- THE CONTRACTOR IS RESPONSIBLE TO CONDUCT A FINAL WALK THROUGH WITH THE LANDSCAPE ARCHITECT AND OR OWNERS REPRESENTATIVE TO ANSWER QUESTIONS, PROVIDE INSTRUCTIONS, AND ENSURE THAT PROJECT REQUIREMENTS HAVE BEEN MET.

**SOIL PLACEMENT NOTES**


- LOOSEN SUBGRADE TO A MINIMUM DEPTH INDICATED IN PLANTING NOTES USING A CULTI-MULCHER OR SIMILAR EQUIPMENT, AND REMOVE STONES MEASURING OVER 1-1/2 INCHES IN ANY DIMENSION, STICKS, RUBBISH AND OTHER EXTRANEIOUS MATTER. AREAS ADJACENT TO WALKS AND PAVEMENT SHALL BE FREE OF EXCESS STONE AND PAVING MATERIALS SO AS TO PROVIDE AN UNINTERRUPTED CROSS SECTION OF SOIL. INTERNAL PARKING ISLANDS SHALL BE LOOSENEED TO A DEPTH OF 30".
- THOROUGHLY BLEND PLANTING SOIL MIX FOR PLANTING BED AREAS. (1 PART EXISTING SOIL, 1 PART TOPSOIL, 1 PART ORGANIC SOIL AMENDMENT, 2.9 POUNDS PER CUBIC YARD OF 4-4-4 ANALYSIS SLOW-RELEASE FERTILIZER)
- TREE AND SHRUB HOLES SHALL BE FILLED WITH A PREPARED PLANTING MIXTURE OF 1 PART TOPSOIL, 2 PARTS PLANTING SOIL MIX.
- SPREAD SOIL AND SOIL AMENDMENTS TO DEPTH INDICATED ON DRAWINGS, BUT NOT LESS THAN REQUIRED TO MEET FINISH GRADES AFTER NATURAL SETTLEMENT. (FINISH GRADE OF PLANTING BEDS SHALL BE 3" BELOW ALL ADJACENT SURFACES. FINISH GRADE OF TURF SEEDING AREAS SHALL BE 1" BELOW ALL ADJACENT HARD SURFACES, WALKS, AND CURBS.)
- PLACE APPROXIMATELY 1/2 OF TOTAL AMOUNT OF SOIL REQUIRED, WORK INTO TOP OF LOOSENEED SUBGRADE TO CREATE A TRANSITION LAYER, THEN PLACE REMAINDER OF THE SOIL. SOIL TRANSITION LAYER SHALL BE TILLED TO A MINIMUM DEPTH OF 6" BELOW THE DEPTH OF NEWLY PLACED SOIL. PARKING LOT ISLANDS SHALL BE CROWNED TO A HEIGHT OF 6" TO PROVIDE PROPER DRAINAGE UNLESS OTHERWISE NOTED.
- DO NOT SPREAD IF PLANTING SOIL OR SUBGRADE IS FROZEN, MUDDY, OR EXCESSIVELY WET.
- FINISH GRADING: GRADE SOIL TO A SMOOTH, UNIFORM SURFACE PLANE WITH A LOOSE, UNIFORMLY FINE TEXTURE.
- ROLL AND RAKE, REMOVE RIDGES, AND FILL DEPRESSIONS TO MEET FINISH GRADES.
- RESTORE PLANTING BEDS IF ERODED OR OTHERWISE DISTURBED AFTER FINISH GRADING AND BEFORE PLANTING.

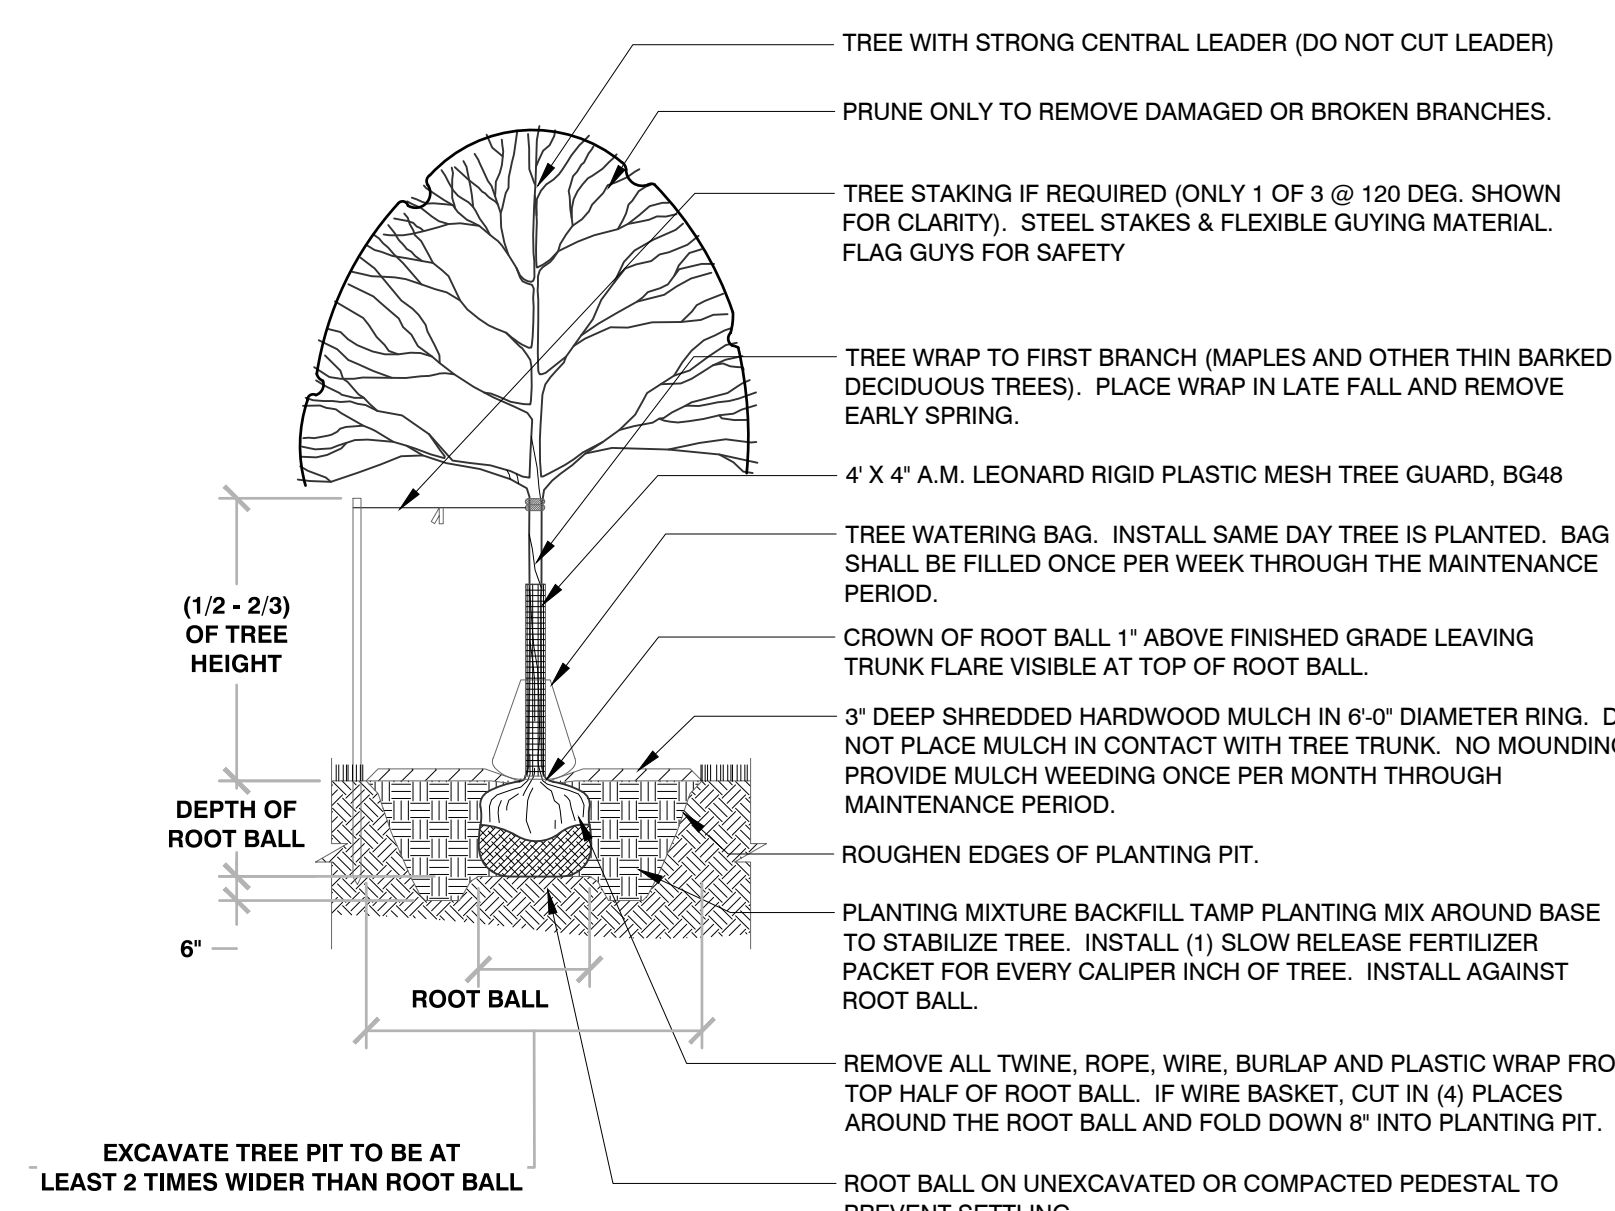


**1 TREE PLANTING**  
1/4" = 1'-0"  
329343-01

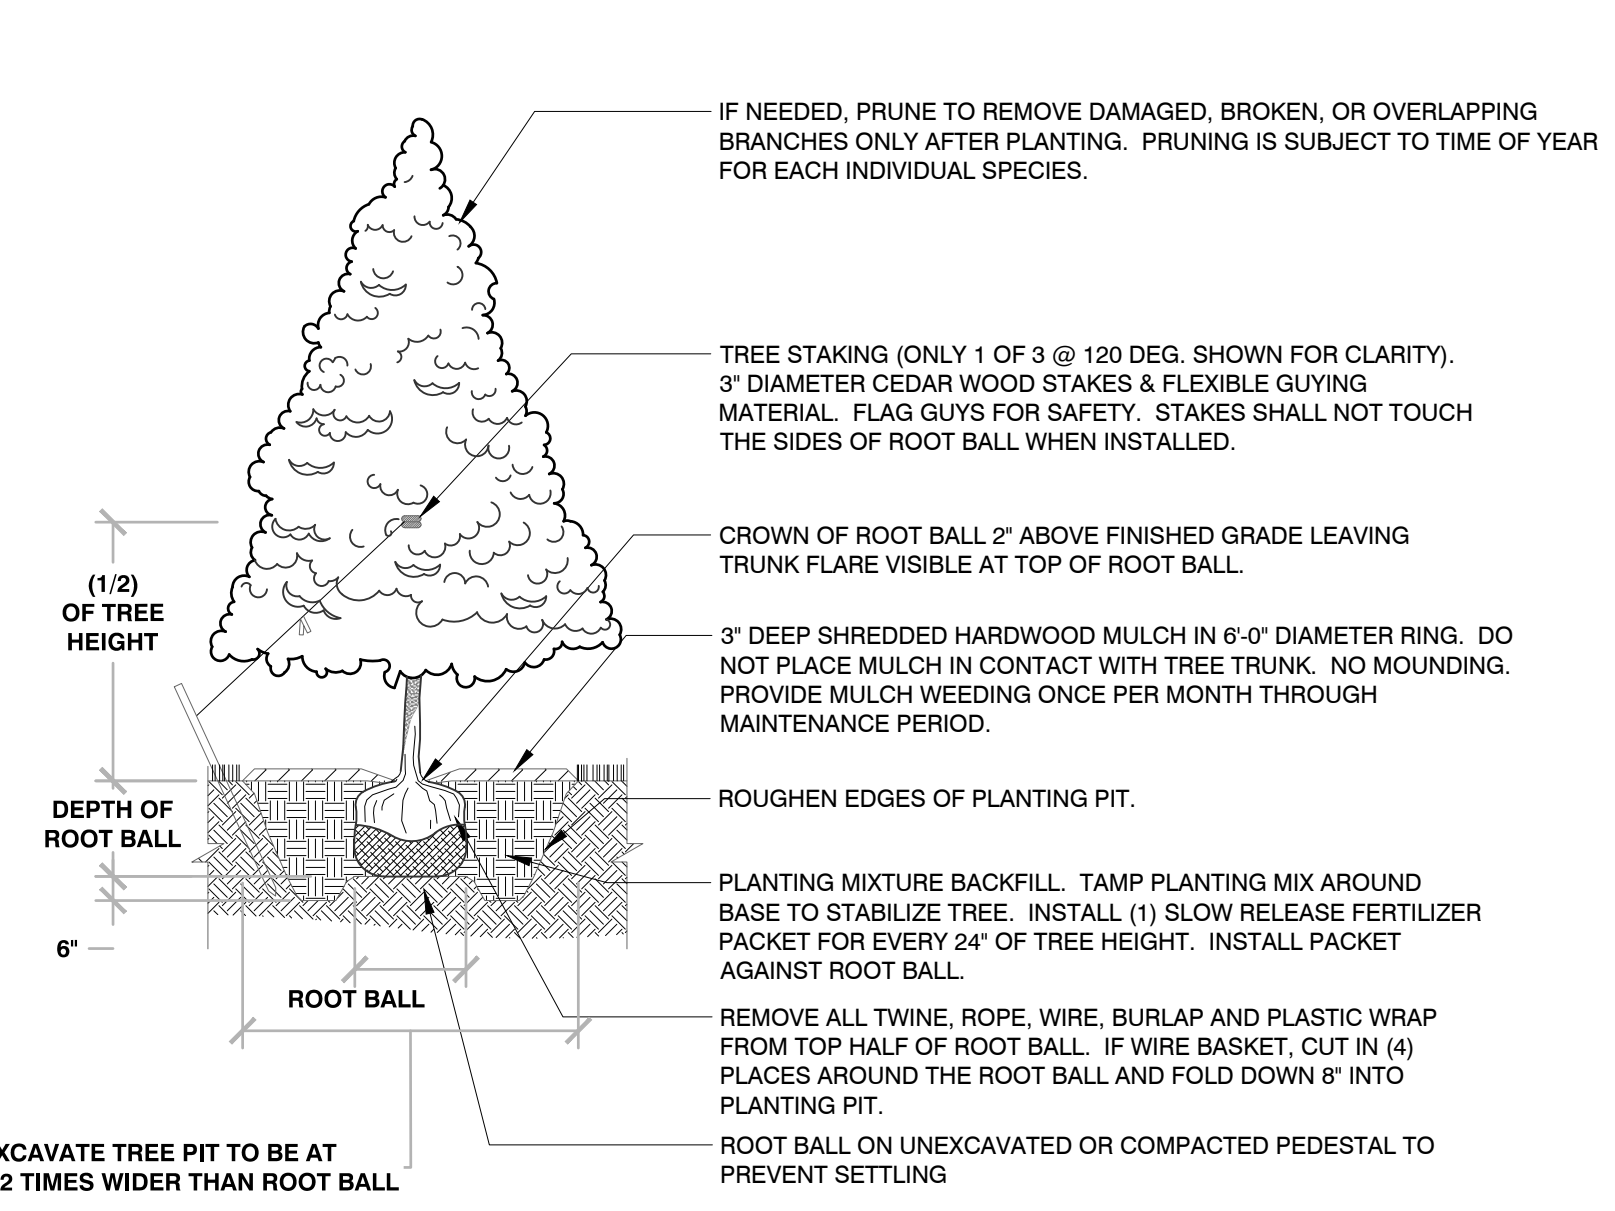

**2 EVERGREEN TREE PLANTING**  
1/4" = 1'-0"  
329343-03

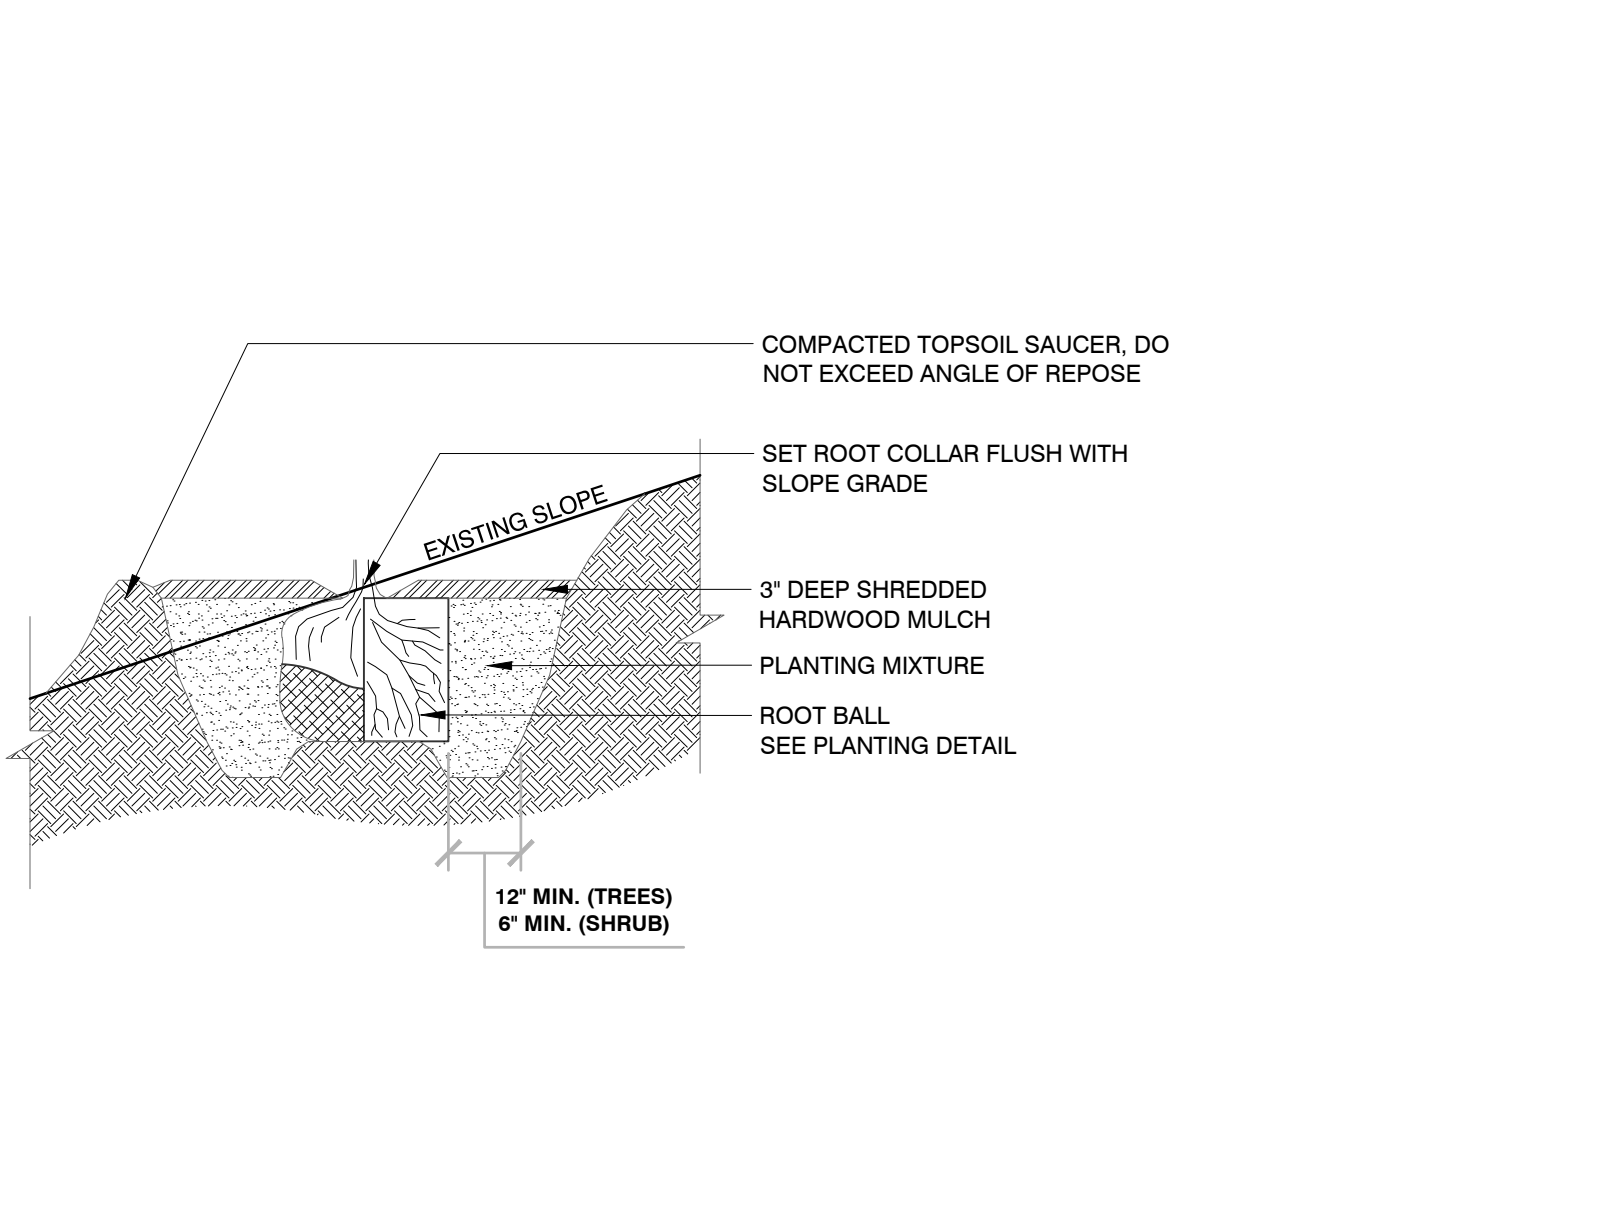


**3 TREE PLANTING ON SLOPE**  
3/8" = 1'-0"  
329343-02

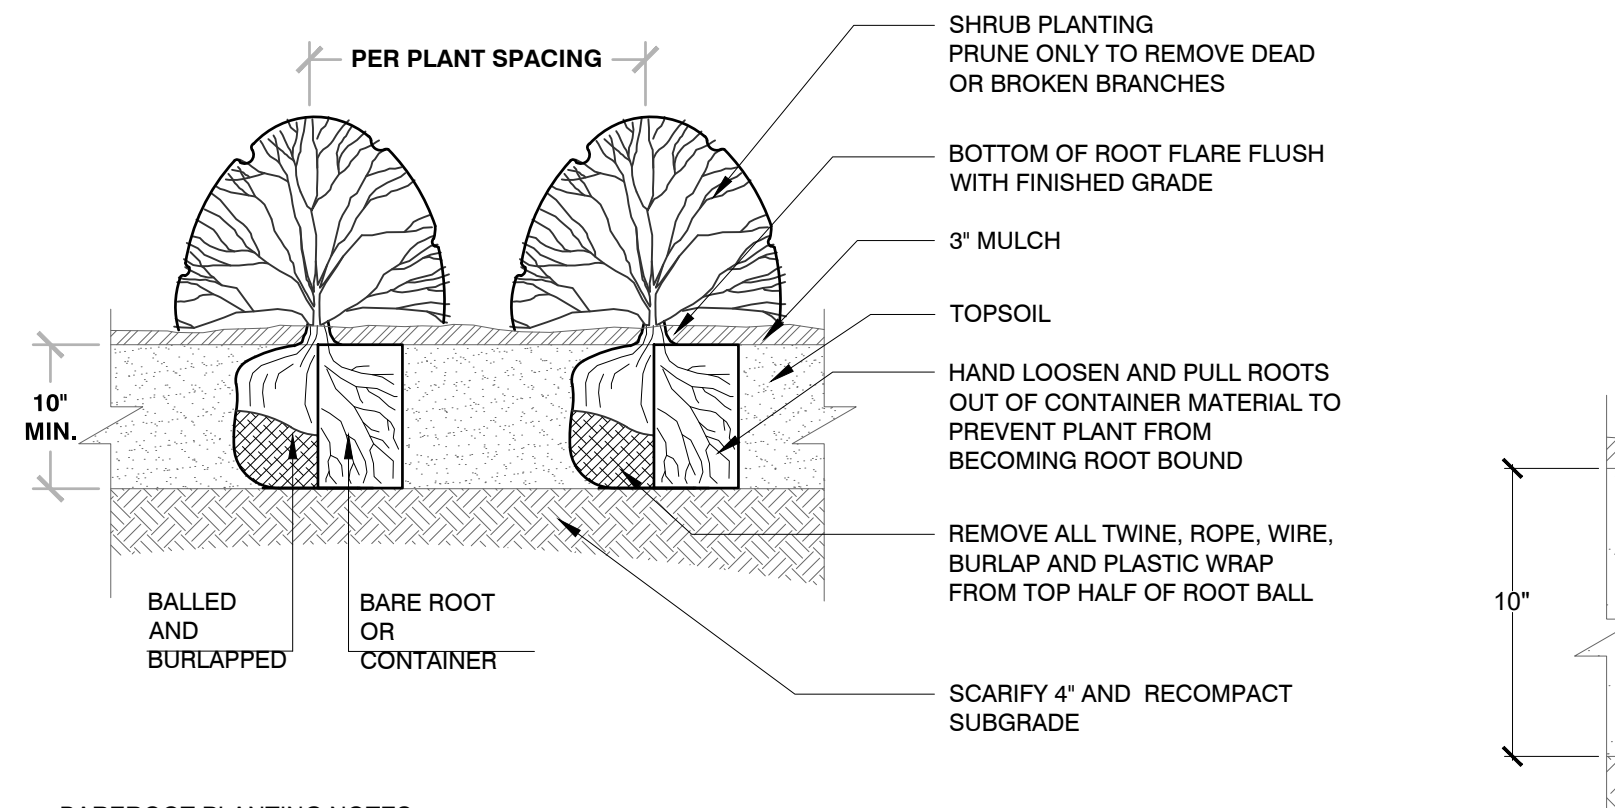


**BAREROOT PLANTING NOTES:**  
 1. SOAK ROOTS IN WATER FOR AT LEAST ONE HOUR BUT NOT MORE THAN 24 HOURS PRIOR TO PLANTING.  
 2. SCARIFY SIDES AND BOTTOMS OF HOLE.  
 3. PROCEED WITH CORRECTIVE PRUNING OF THE TOP AND BOTTOM ROOTS.  
 4. TRANSFER PLANT DIRECTLY FROM WATER TO HOLE. SET PLANT SO THE ROOT FLARE IS APPROXIMATELY AT THE FINISHED SOIL ELEVATION. SPREAD ROOTS OUT EVENLY. PLUMB AND IMMEDIATELY BACKFILL WITH PLANTING SOIL MIX.  
 5. WATER THOROUGHLY WITHIN 2 HOURS TO SETTLE PLANTS AND FILL VOIDS.  
 6. BACKFILL VOIDS AND WATER SECOND TIME.  
 7. PLACE MULCH WITHIN 48 HOURS OF THE SECOND WATERING UNLESS SOIL MOISTURE IS EXCESSIVE.


**4 SHRUB PLANTING**  
1/2" = 1'-0"  
329333-02

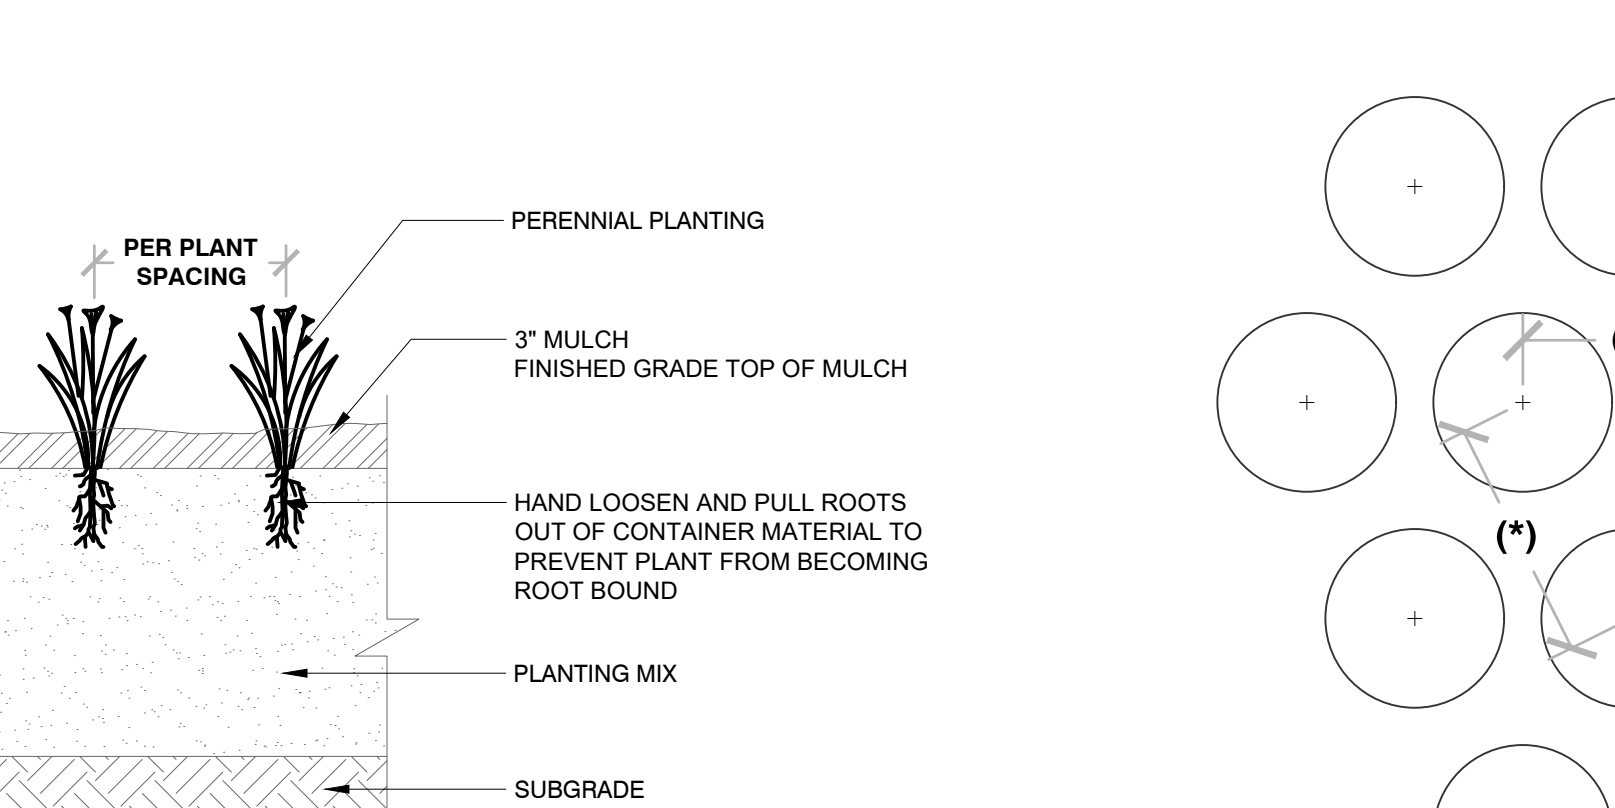

**5 PERENNIAL PLANTING**  
1" = 1'-0"  
3293-01

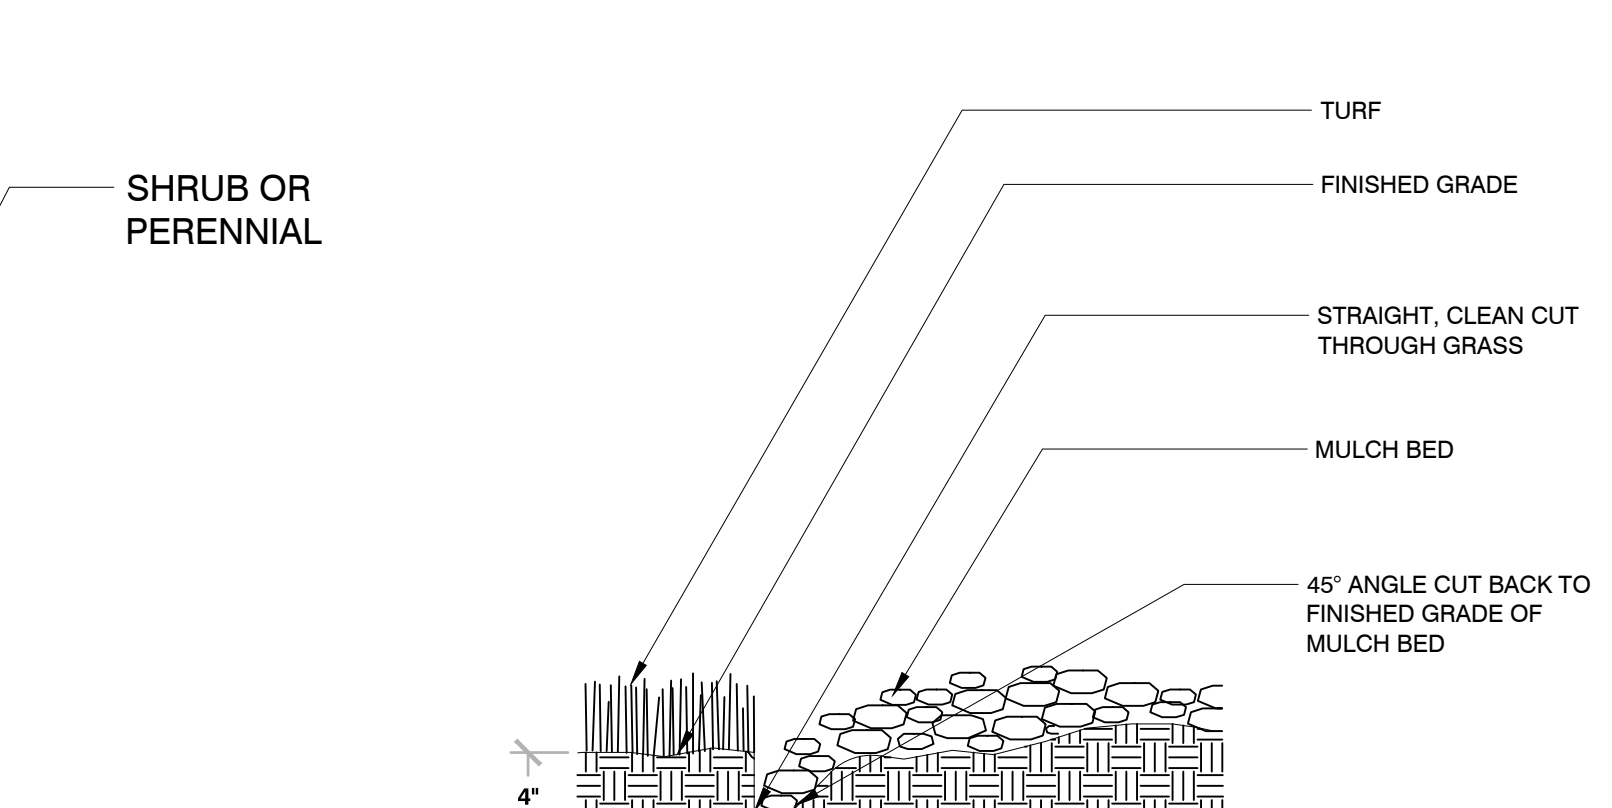

**6 PLANT SPACING**  
3/4" = 1'-0"  
3293-02

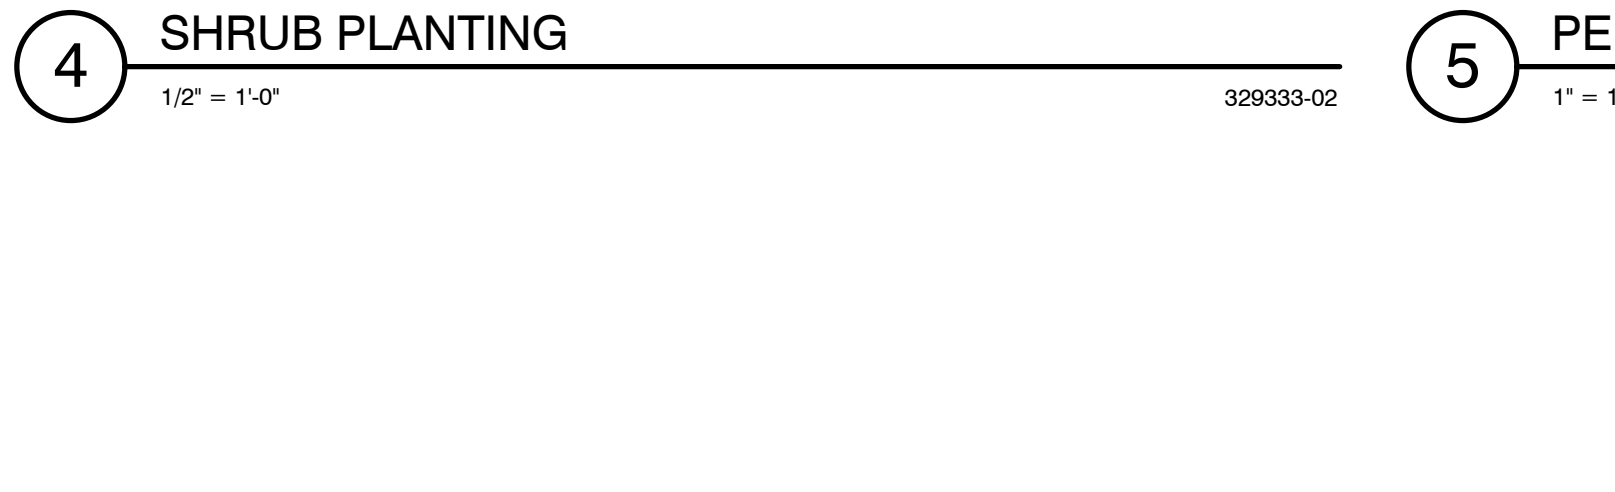

**7 TRENCHED BED EDGE**  
3/4" = 1'-0"  
3293-03

PLAN | DESIGN | DELIVER  
www.pinnacle-engr.com

**PINNACLE ENGINEERING GROUP**  
ENGINEERING | NATURAL RESOURCES | SURVEYING

WISCONSIN OFFICE:  
2025 WATERTOWN ROAD, SUITE 100  
BROOKFIELD, WI 53106  
(262) 754-8888  
CHICAGO | MILWAUKEE | RATIONSVILLE

**ZILBER C251**  
**CALEDONIA, WI**

**LANDSCAPE GENERAL NOTES & DETAILS**

REVISIONS	
1. VILLAGE BSO SUBMITTAL	02/09/26
2. VILLAGE BSO RESUBMITTAL	03/27/26
3. ISSUED FOR BID	03/30/26
4. VILLAGE COMMENTS / BID SET	04/22/26
5. ISSUED FOR CONSTRUCTION	05/19/26

REG. JOB NO. 1912-40-WT  
JUL 11  
PLAN DATE: 02/09/26  
SCALE: VARIES

**SHEET**  
**L-4**  
**L-4**

DESIGNED: D.B. REVIEWED: S.A.T. DRAFTED: S.A.T. THESE PLANS AND DESIGNS ARE COPYRIGHT PROTECTED AND MAY NOT BE USED IN WHOLE OR IN PART WITHOUT THE WRITTEN CONSENT OF PINNACLE ENGINEERING GROUP, LLC.

LANDSCAPE GENERAL NOTES & DETAILS www.pinnacle-engr.com