


Revisions:


No.	Date	Description
1	2/9/2026	BSO Submittal

FOR CONSTRUCTION

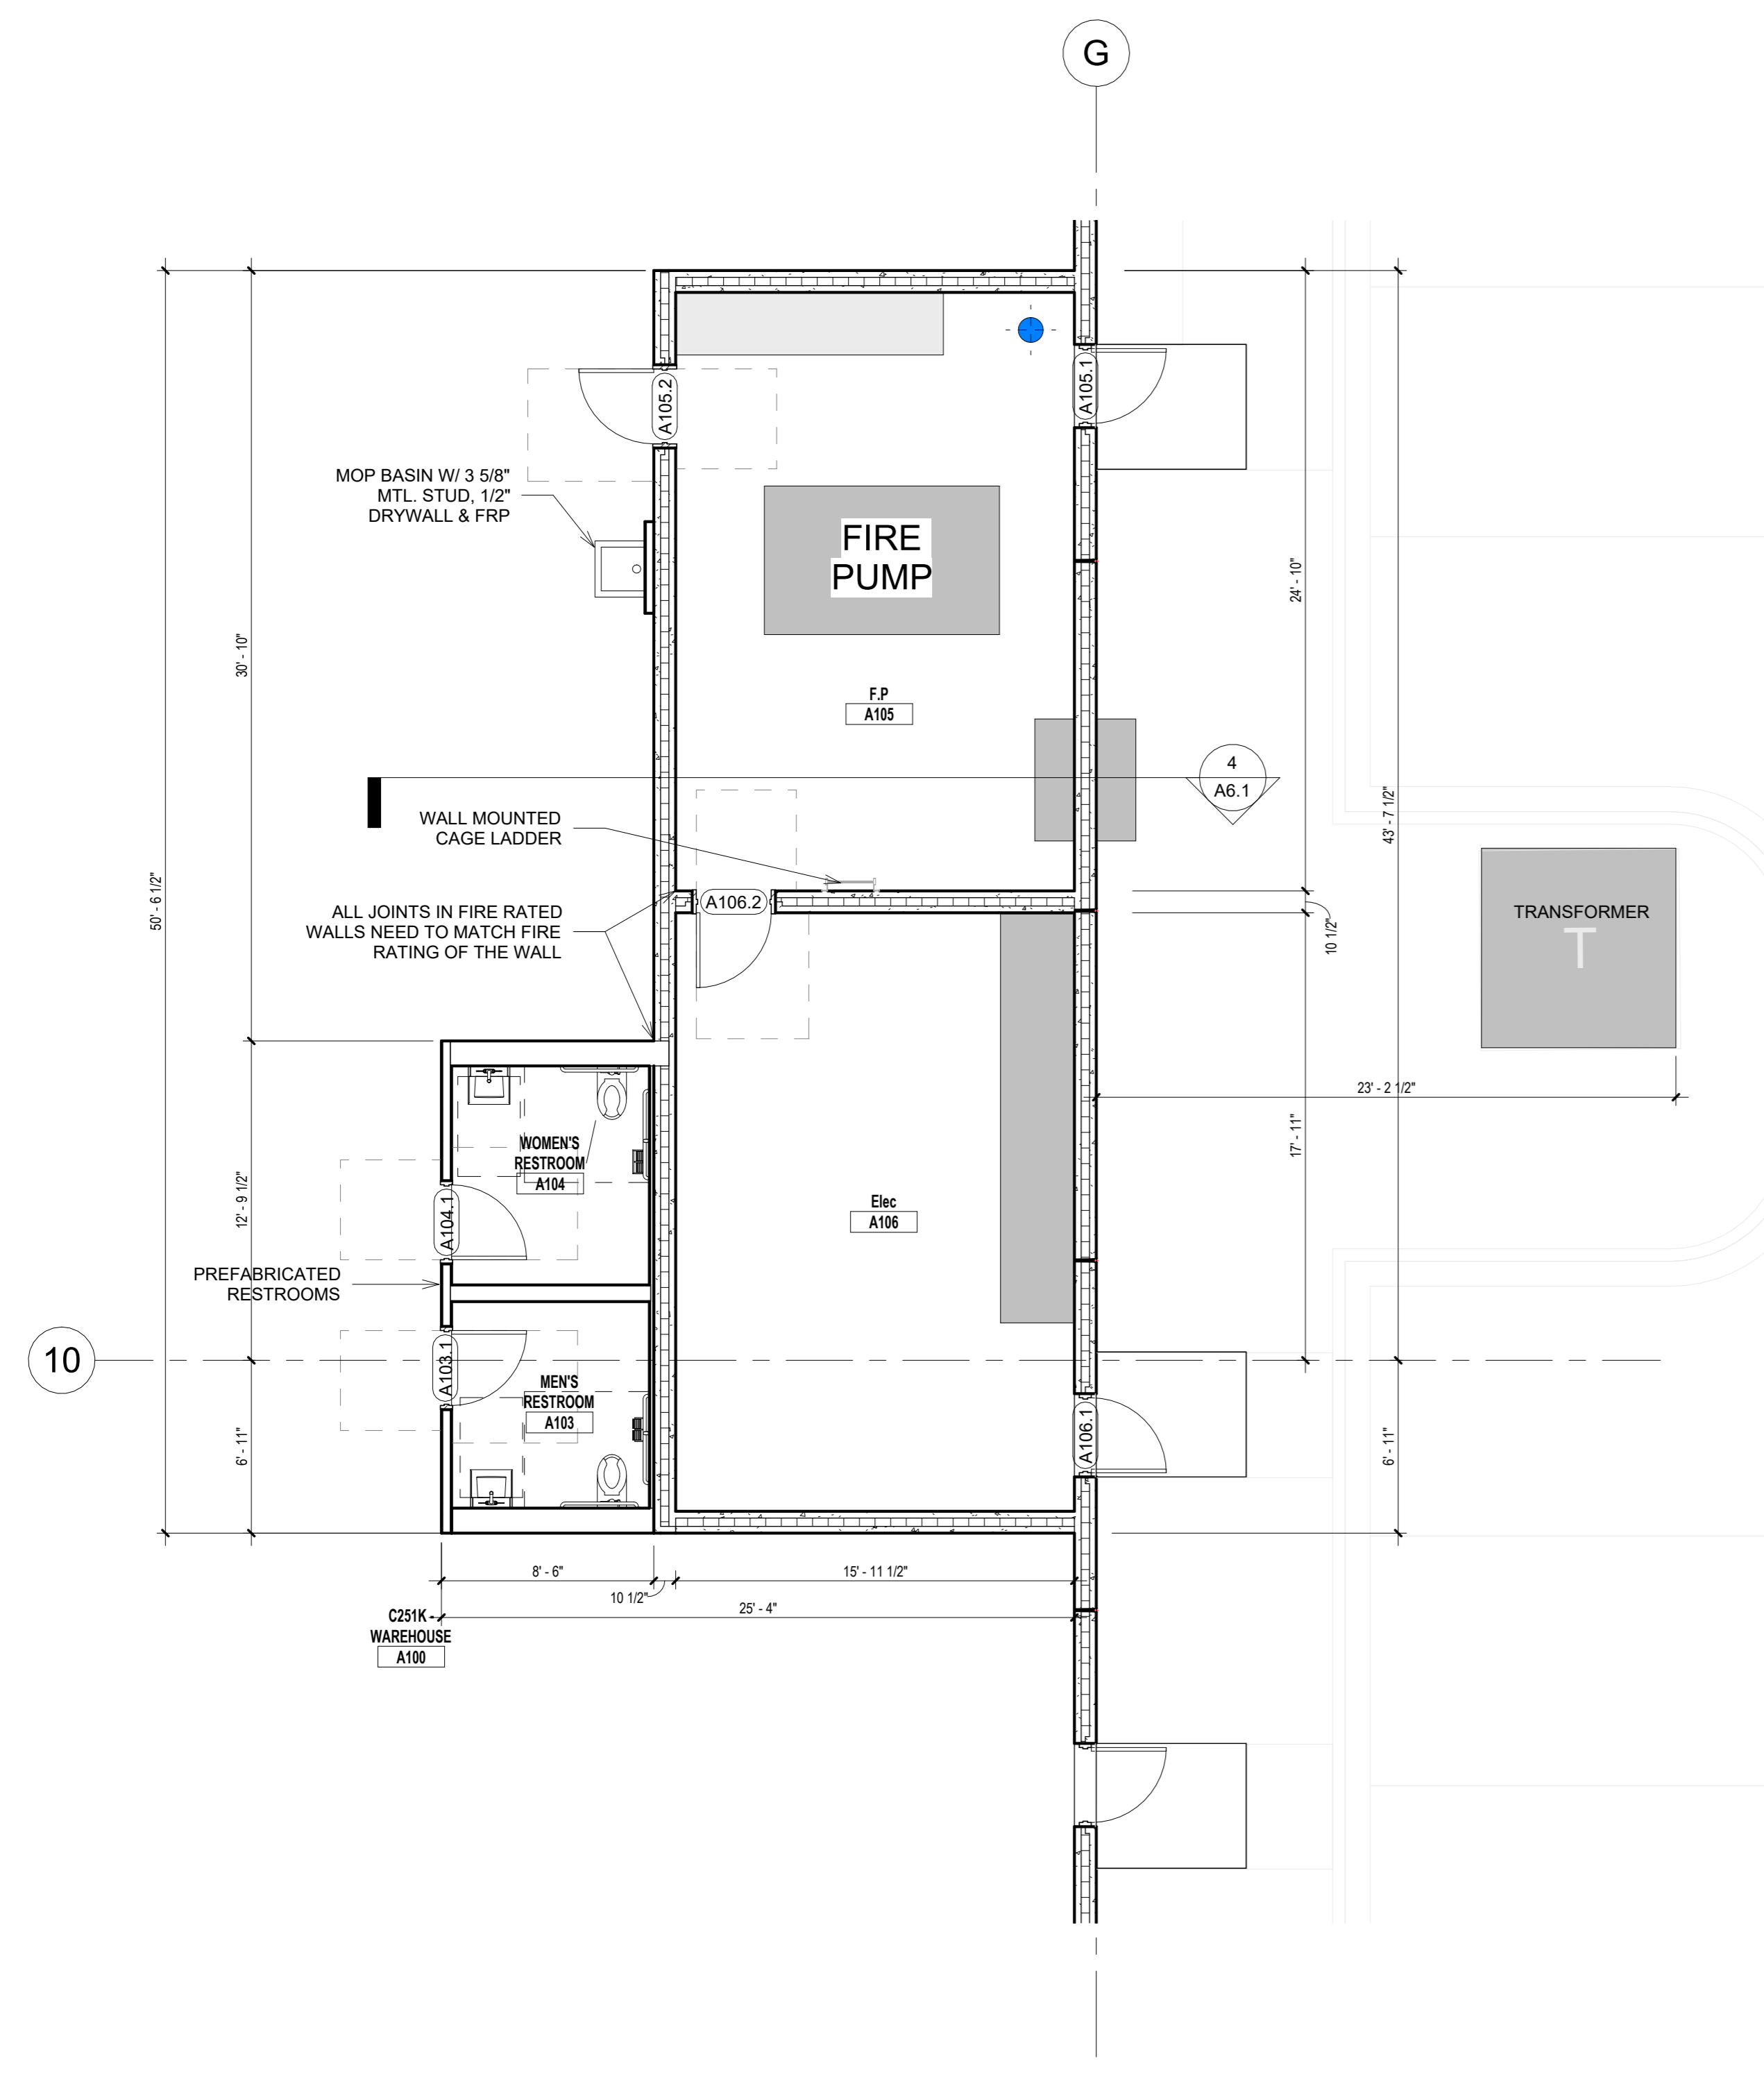

2 FIRST FLOOR PLAN - ENLARGED F.P. ELEC. - 251K

 3/16" = 1'-0"

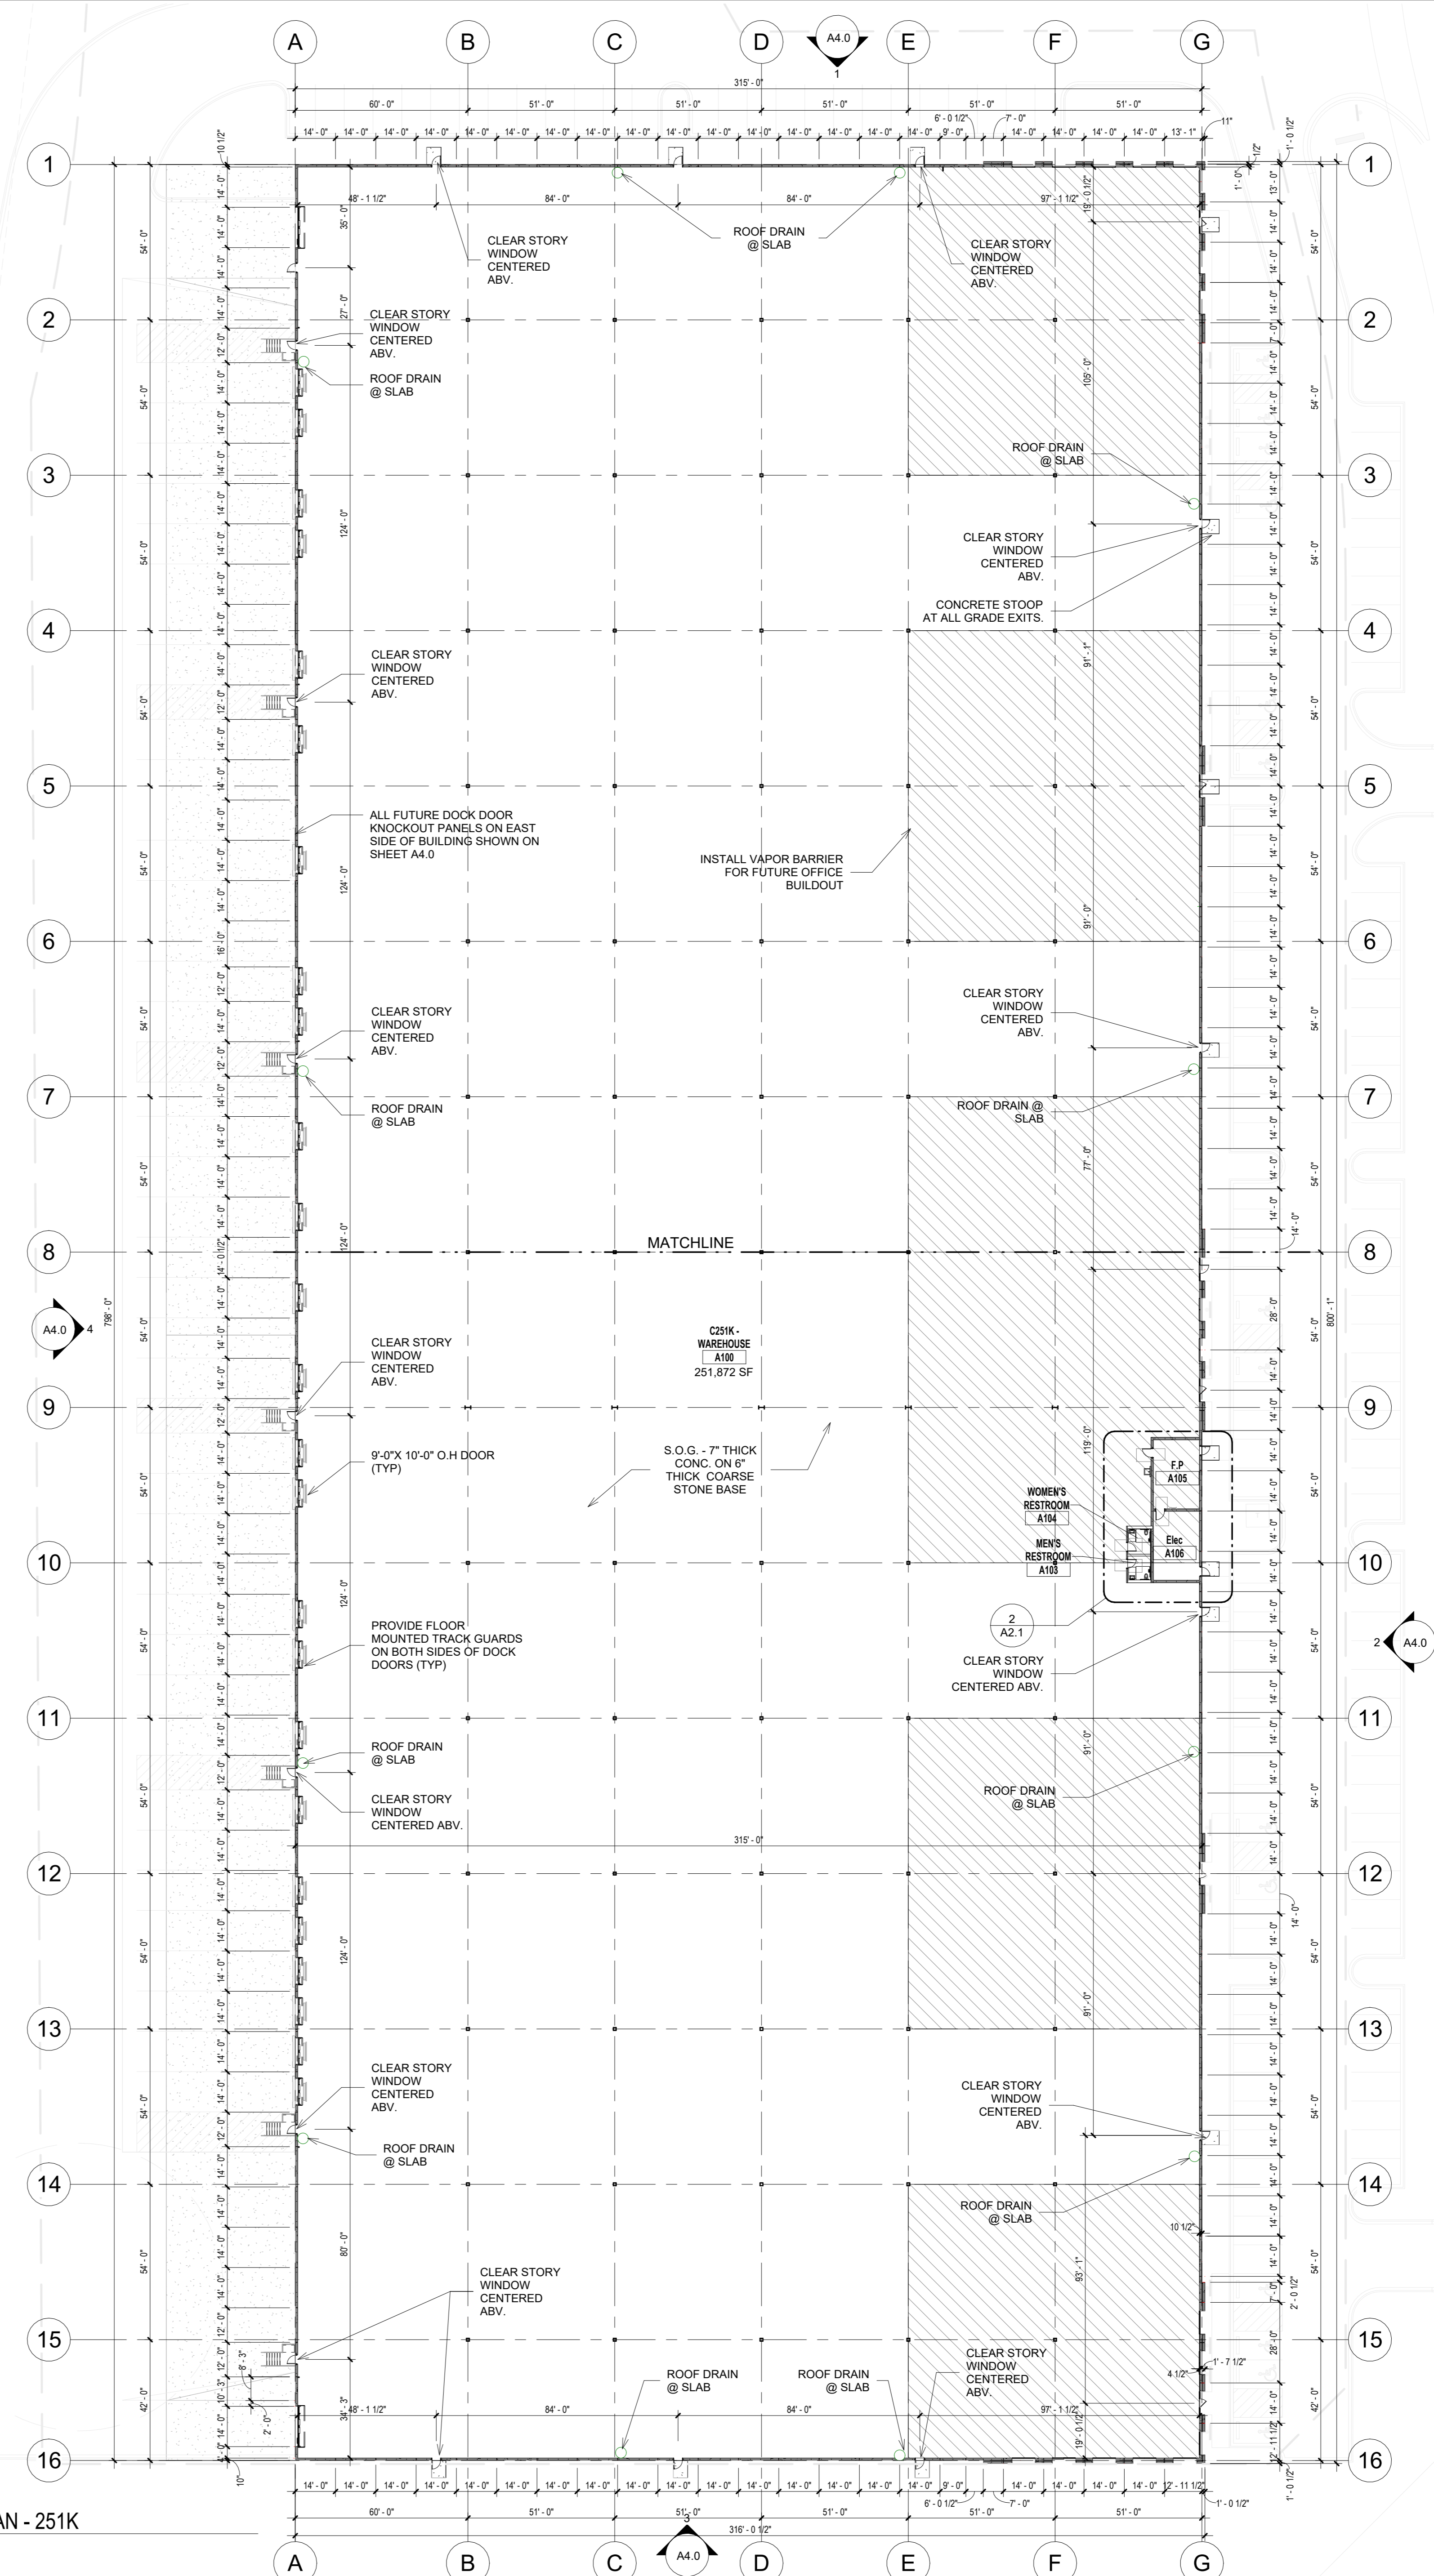

1 FIRST FLOOR PLAN - 251K

 1" = 30'-0"